



PROFILE 2-1B
INBOARD PROFILE

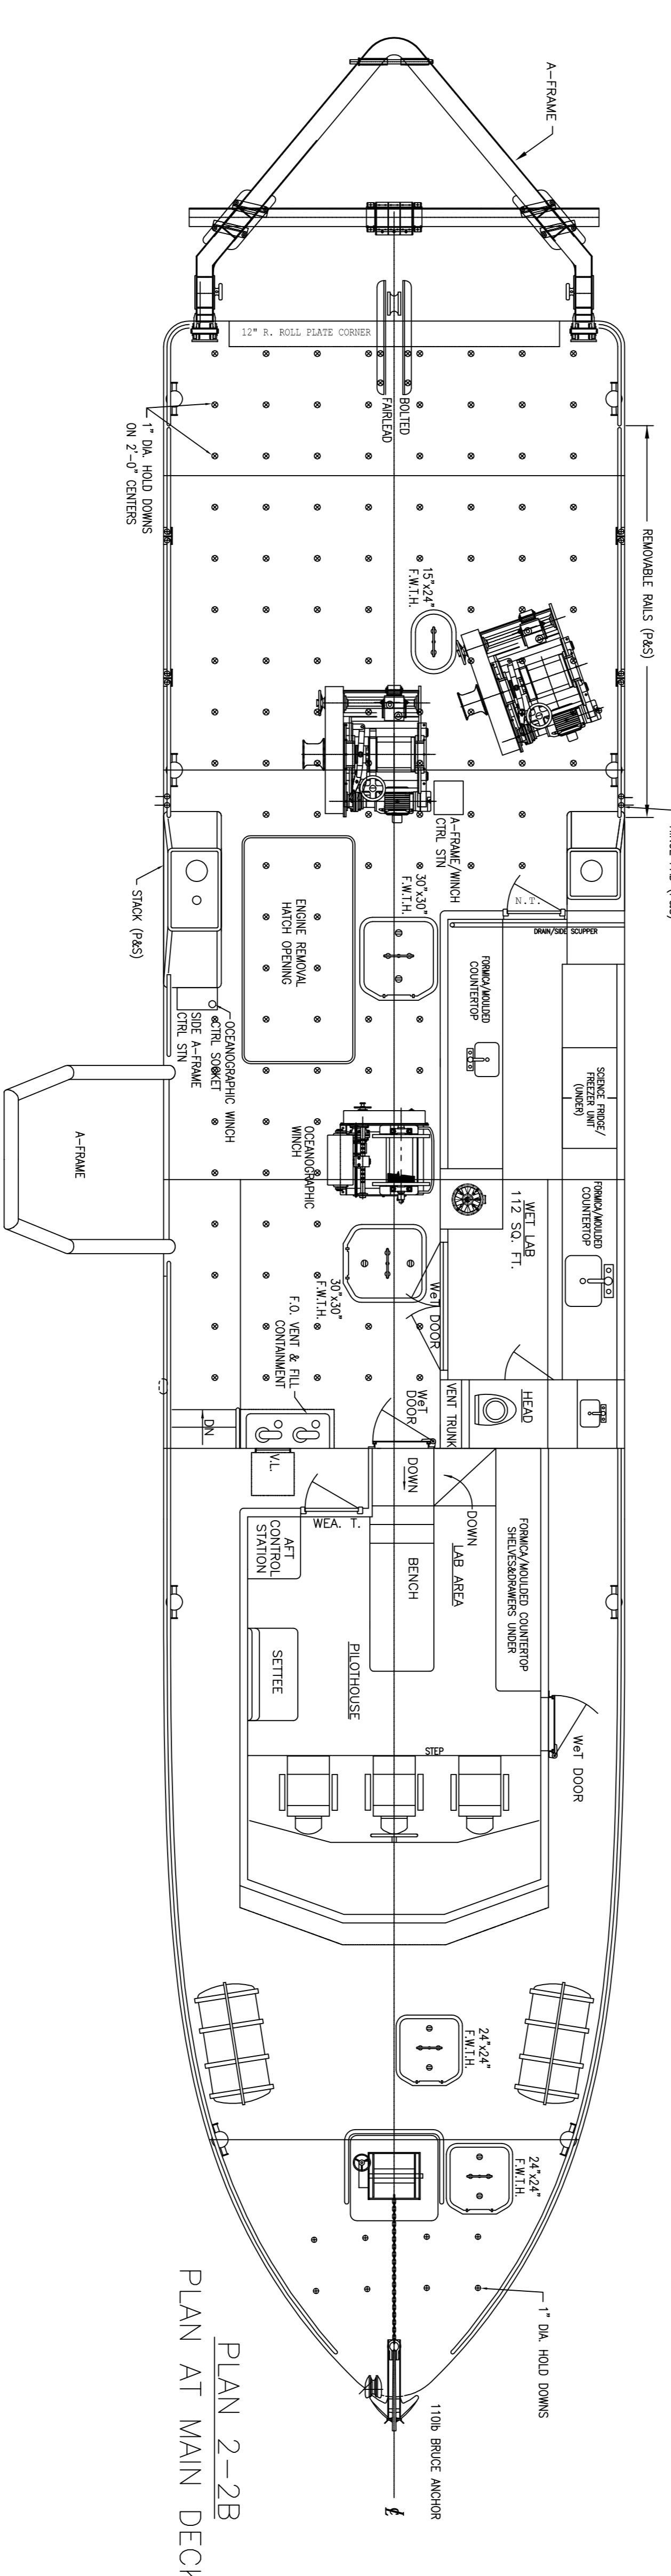

PLAN 2-2B
PLAN AT MAIN DECK

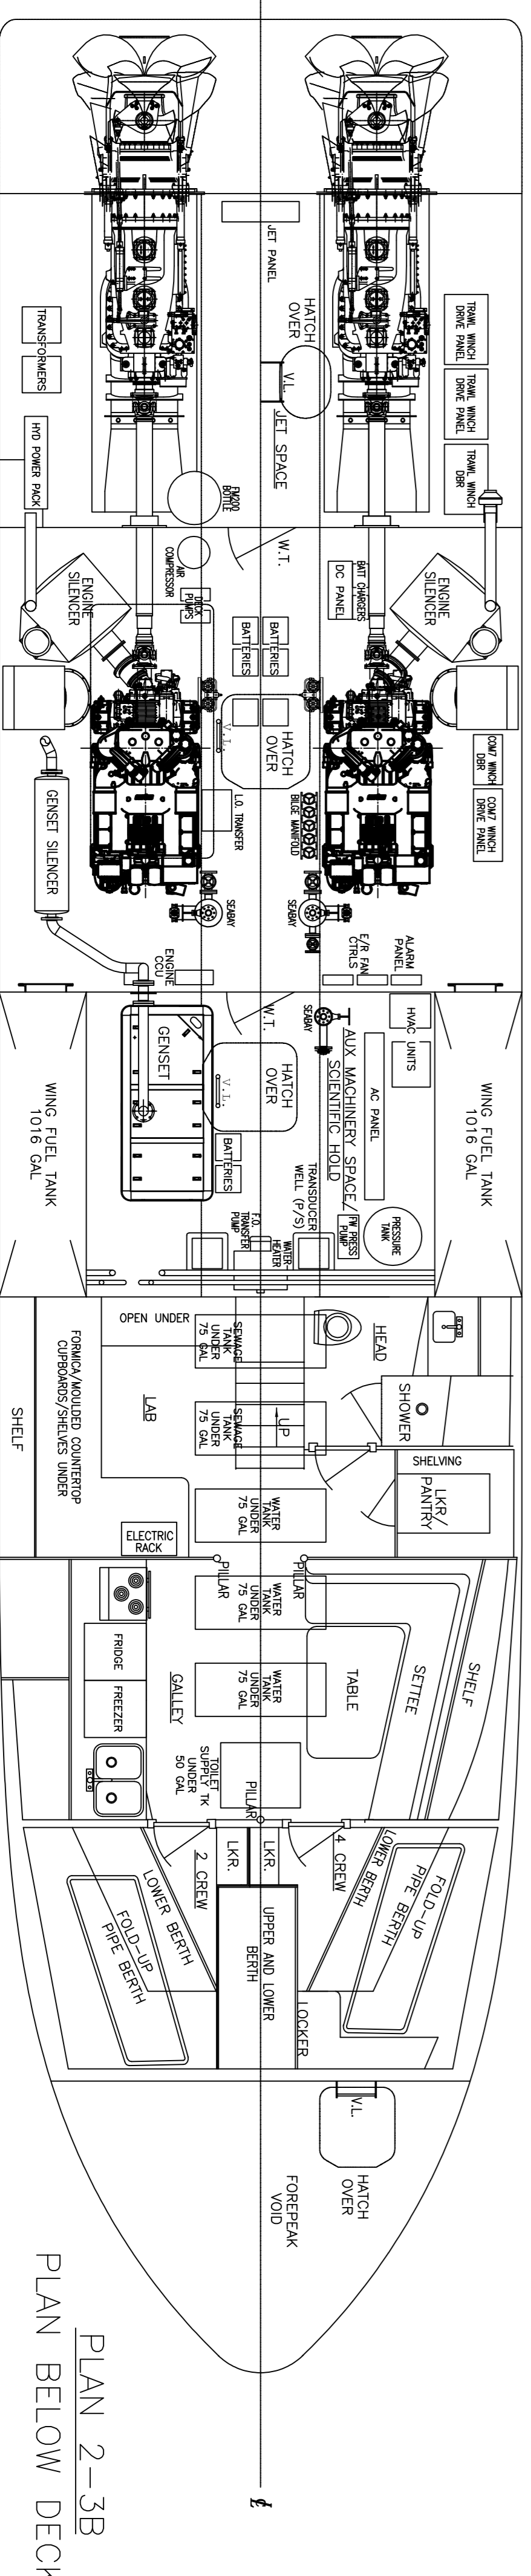

PLAN 2-3B
PLAN BELOW DECKS

ROGER LONG MARINE ARCHITECTURE, INC.
19 Scott Drive Road, Cape Elizabeth, Maine 04107

<p>EYE MARINE CONSULTANTS Nova Scotia</p>	
<p>Project UMCES RESEARCH VESSEL</p>	
<p>Client HIKE METAL PRODUCTS LTD.</p>	
<p>Title GENERAL ARRANGEMENT OUTBOARD PROFILE</p>	
<p>Scale 1/4" = 1'</p>	<p>Date 29 JUN 07</p>
<p>Client Approval T.C.M.S. Approval</p>	
<p>Classification Society Approval</p>	
<p>Drawn G. PEET</p>	<p>Checked T. THOMPSON</p>
<p>Project No. 0700B</p>	<p>Sheet 2 of 2</p>
<p>Drawing No. 174-102</p>	<p>Rev. No. A#</p>