


F E D C B A

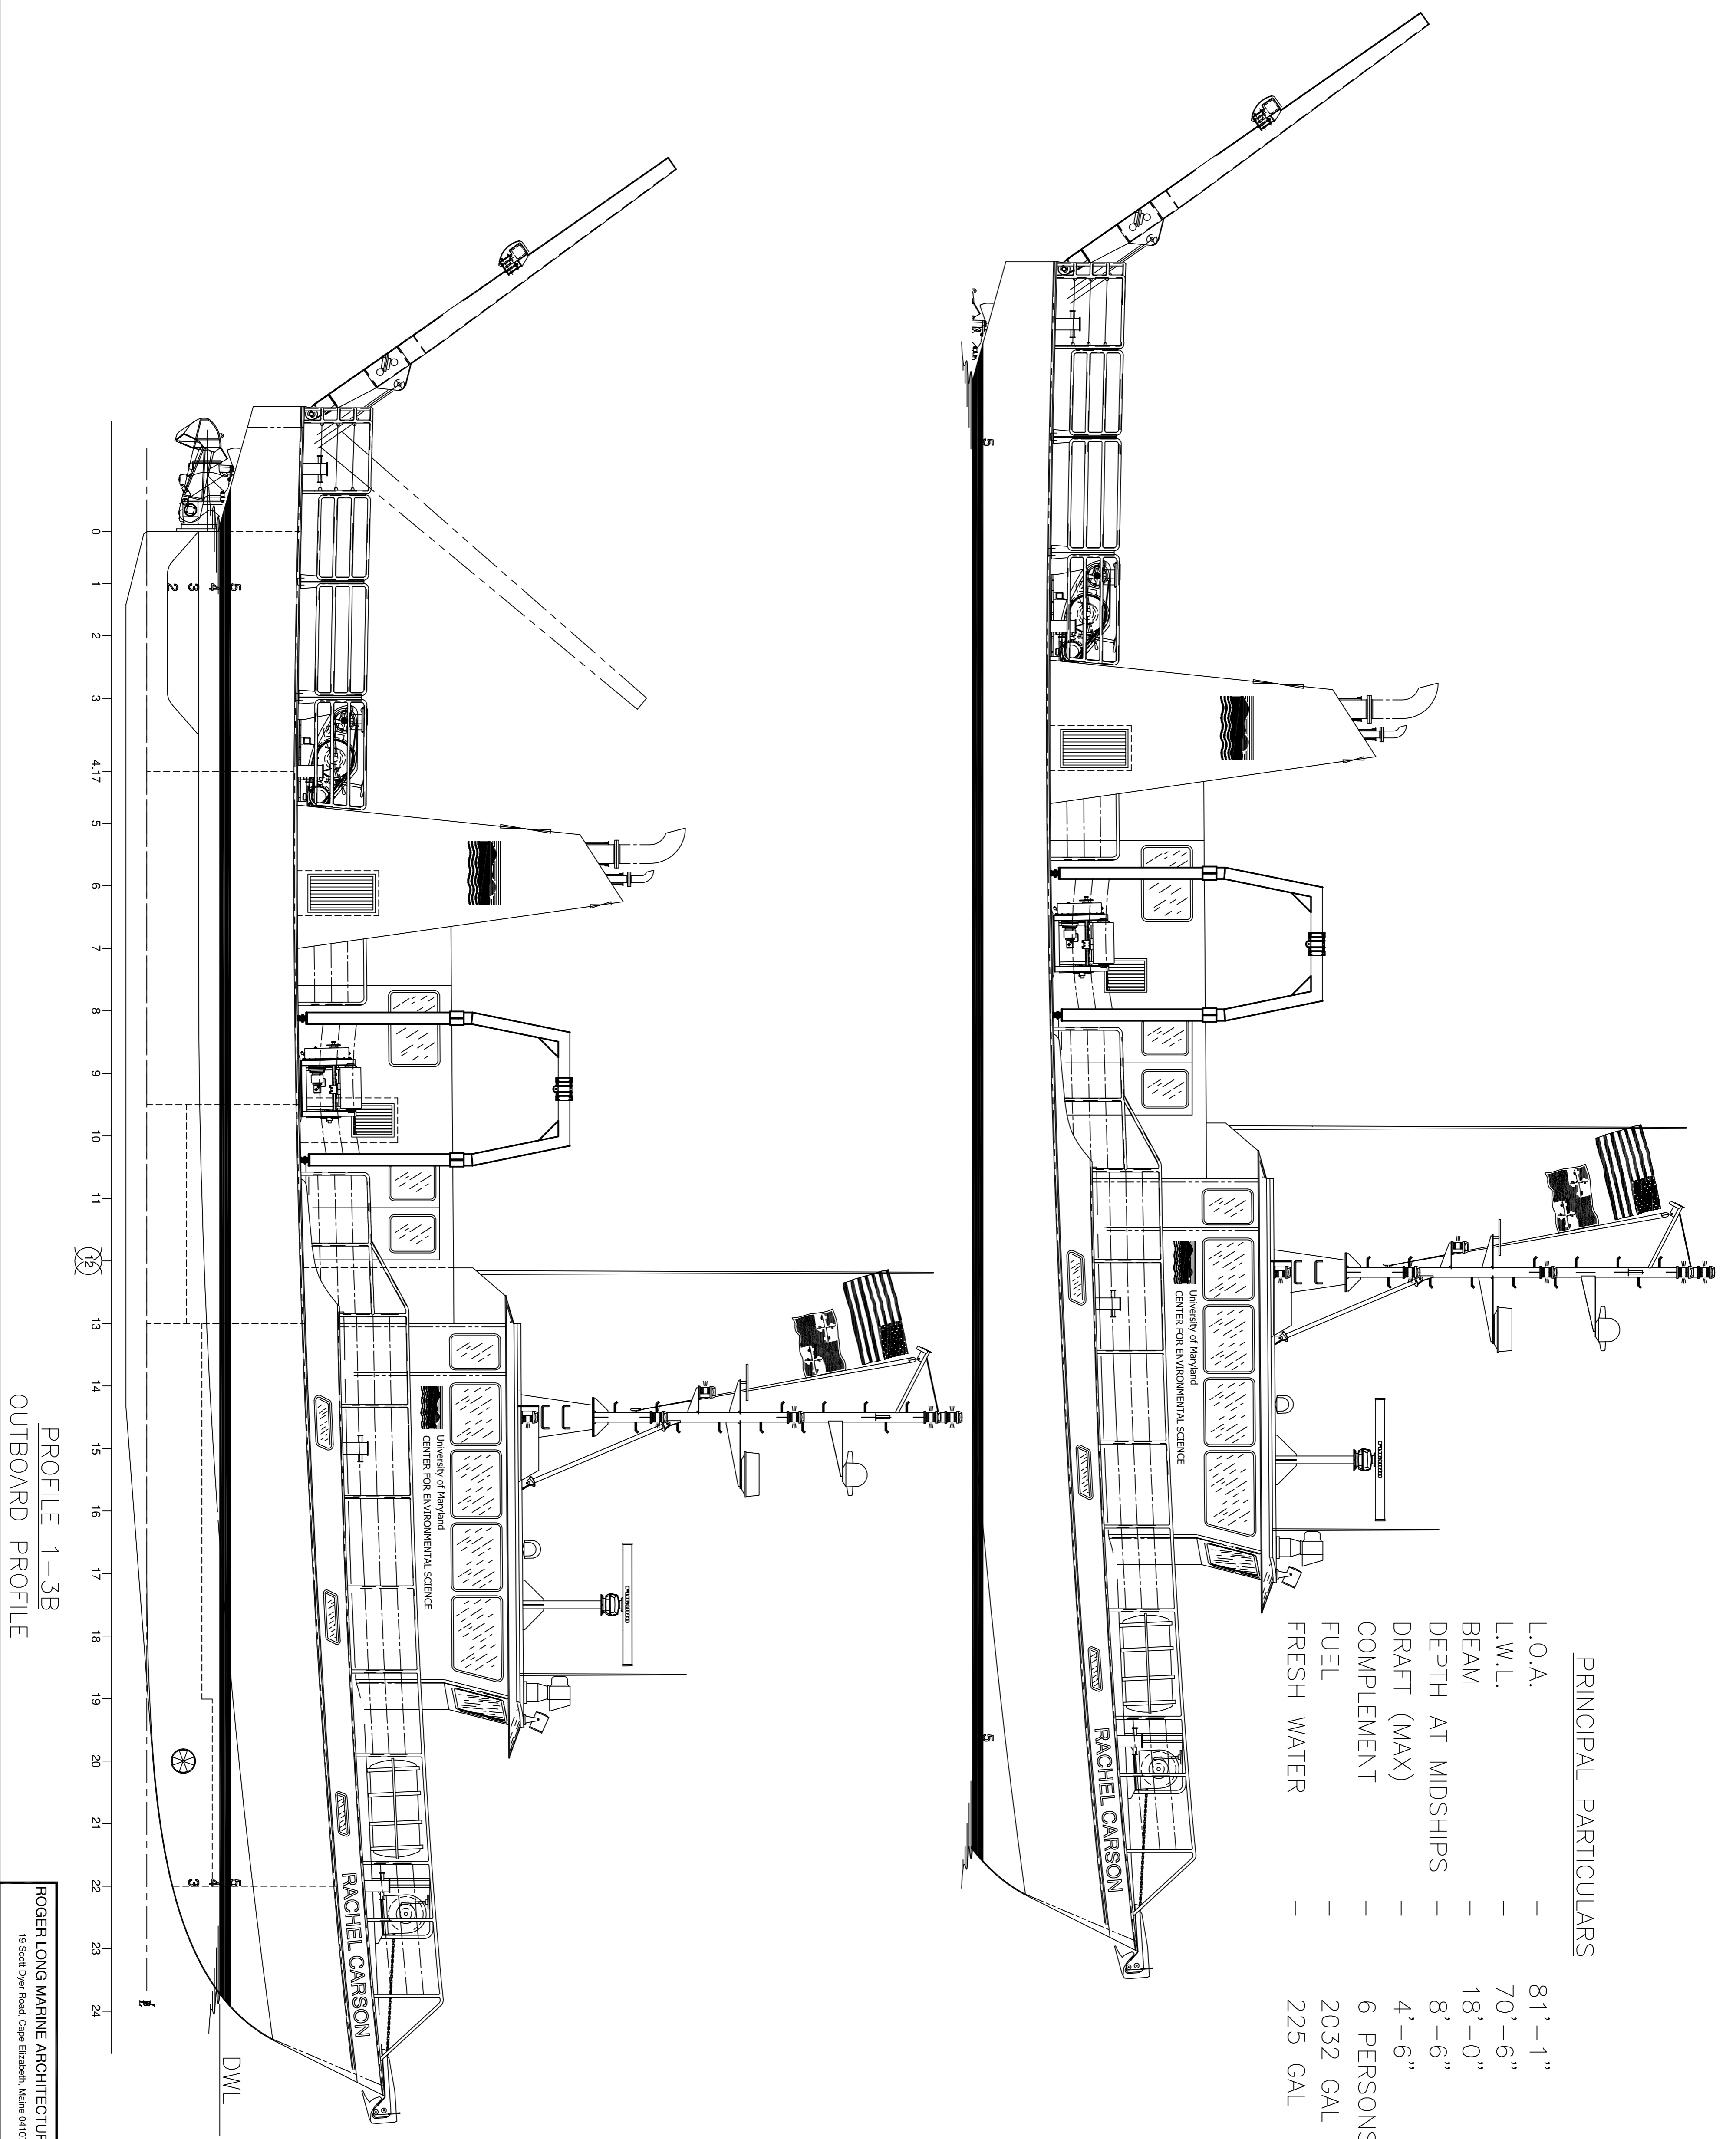

PRINCIPAL PARTICULARS

L.O.A.	81'-1"
L.W.L.	70'-6"
BEAM	18'-0"
DEPTH AT MIDSHIPS	8'-6"
DRAFT (MAX)	4'-6"
COMPLEMENT	6 PERSONS
FUEL	2032 GAL
FRESH WATER	225 GAL

No.	Reference Drawings	Drawing No.
1.	LINES PLAN	174-101

AF AS FITTED	HKE	08 OCT 08
No.	Revisions	OWNER Issued to Date
Notes		

E.Y.E. MARINE CONSULTANTS
 Nova Scotia
 Department
 UMCES RESEARCH VESSEL

Client: HKE METAL PRODUCTS LTD.
 Title:

GENERAL ARRANGEMENT OUTBOARD PROFILE

Scale	1/4" = 1'	Date
Client Approval		
T.C.M.S. Approval		
Classification Society Approval		

Drawn	G. PEET	29 JUN 07
Checked	T. THOMPSON	
Project No.	0700B	Sheet 1 of 2
Drawing No.	174-102	Rev. No. 1
		Rev. No. 2
		Rev. No. 4

PROFILE 1-3B
 OUTBOARD PROFILE
 ROGER LONG MARINE ARCHITECTURE, INC.
 19 Scott Drive Road, Cape Elizabeth, Maine 04107

4

3

2

1

F E D C B A

4

3

2

1